



serge lana
 architecte
 17 place du gal de gaulle
 93100 montreuil
 tel (1) 48 59 83 00
 fax (1) 48 59 95 30

COUPE 1/100
 JUIN 1997

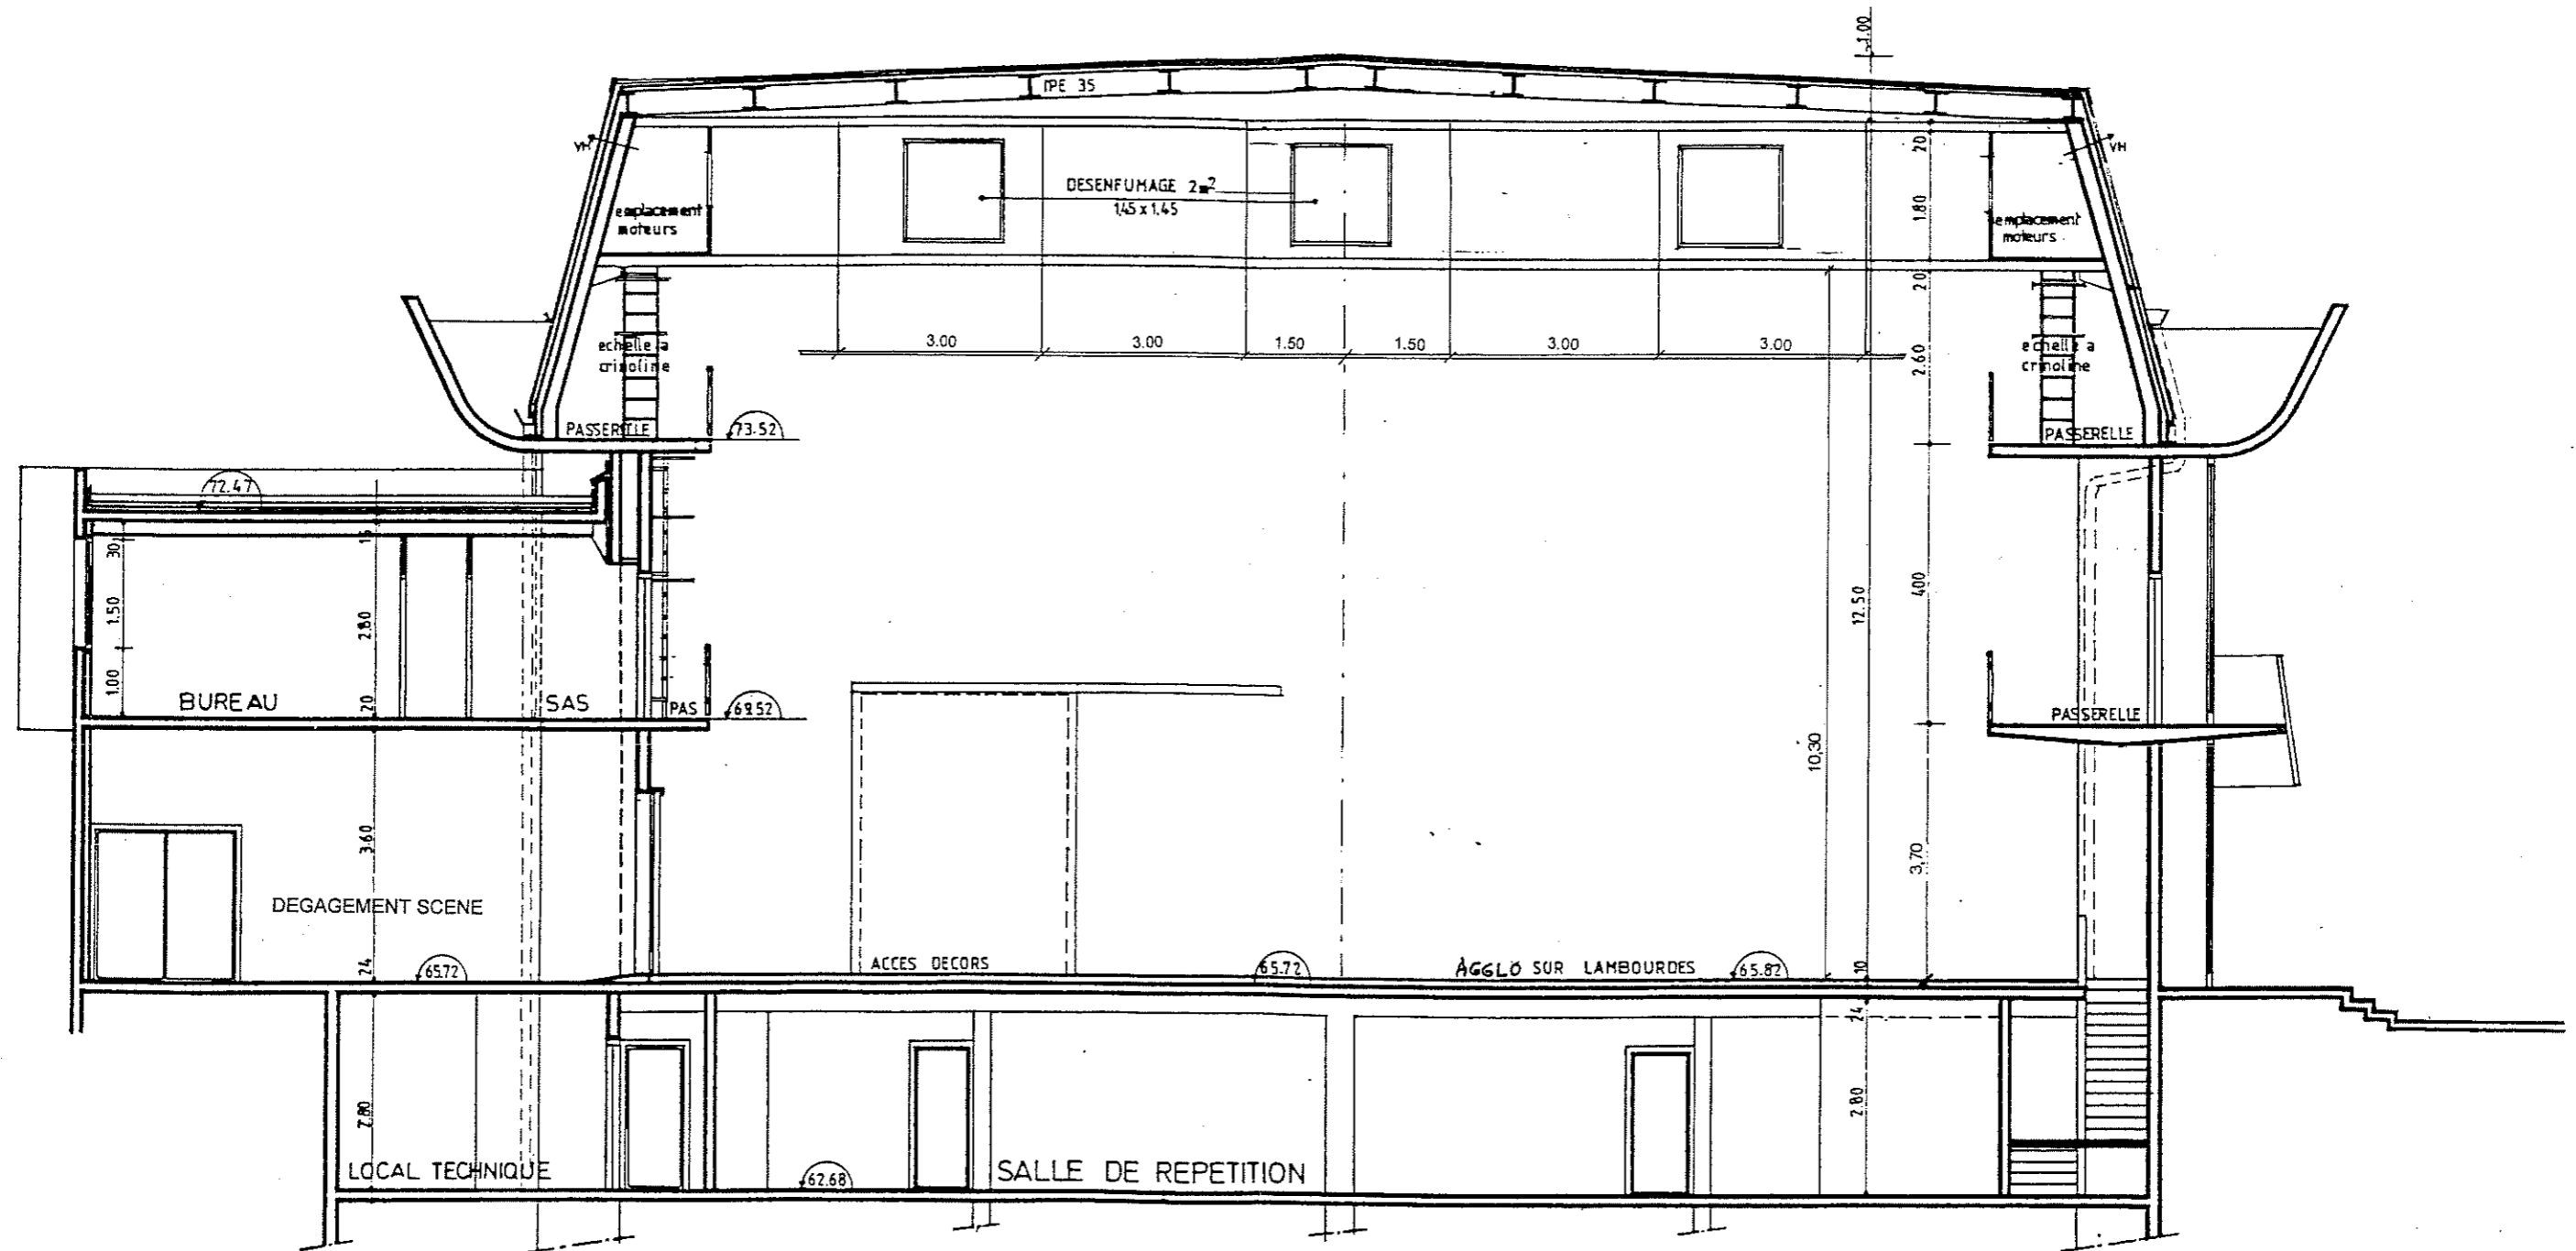



George Lana
 architecte
 17 place de la gare
 92100 Nanterre
 tel (1) 42 33 81 00
 fax (1) 43 59 28 53

COUPE 1/100
 JUIN 1997

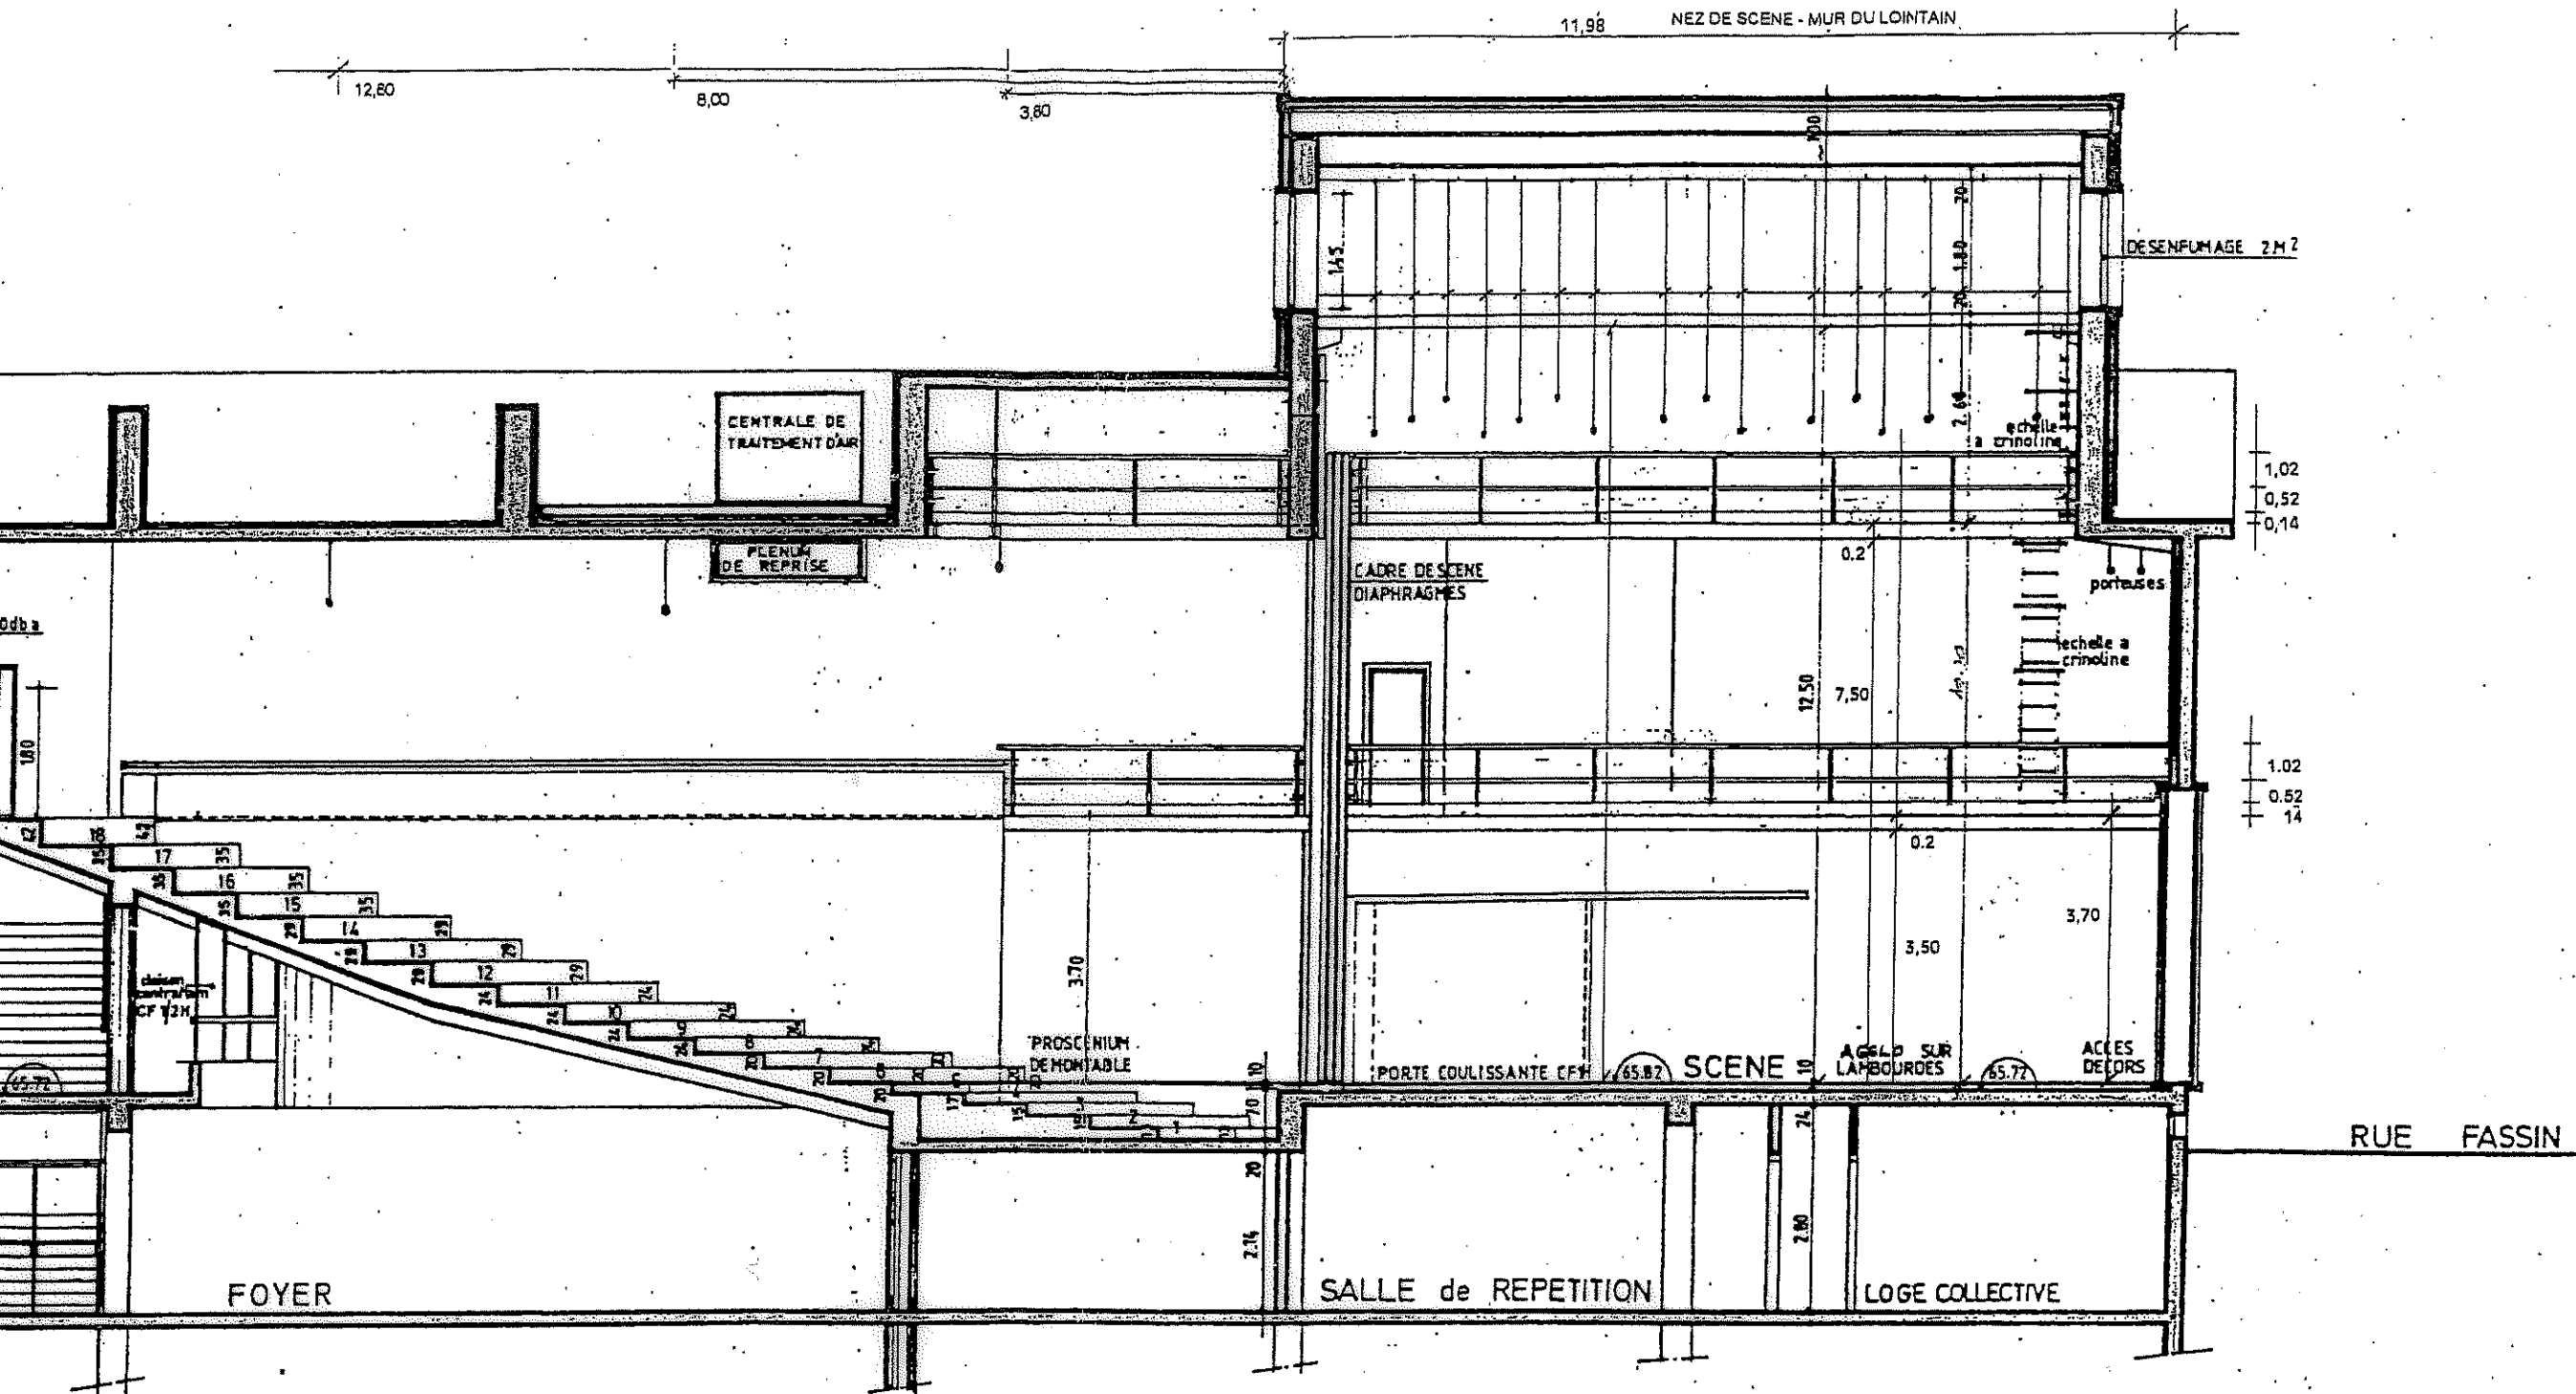

serge lana
 architecte
 17 place du gal de gaulle
 93100 montreuil
 tel (1) 48 59 83 00
 fax (1) 48 59 96 30

COUPE 1/100
 JUIN 1997

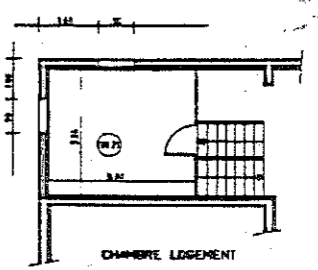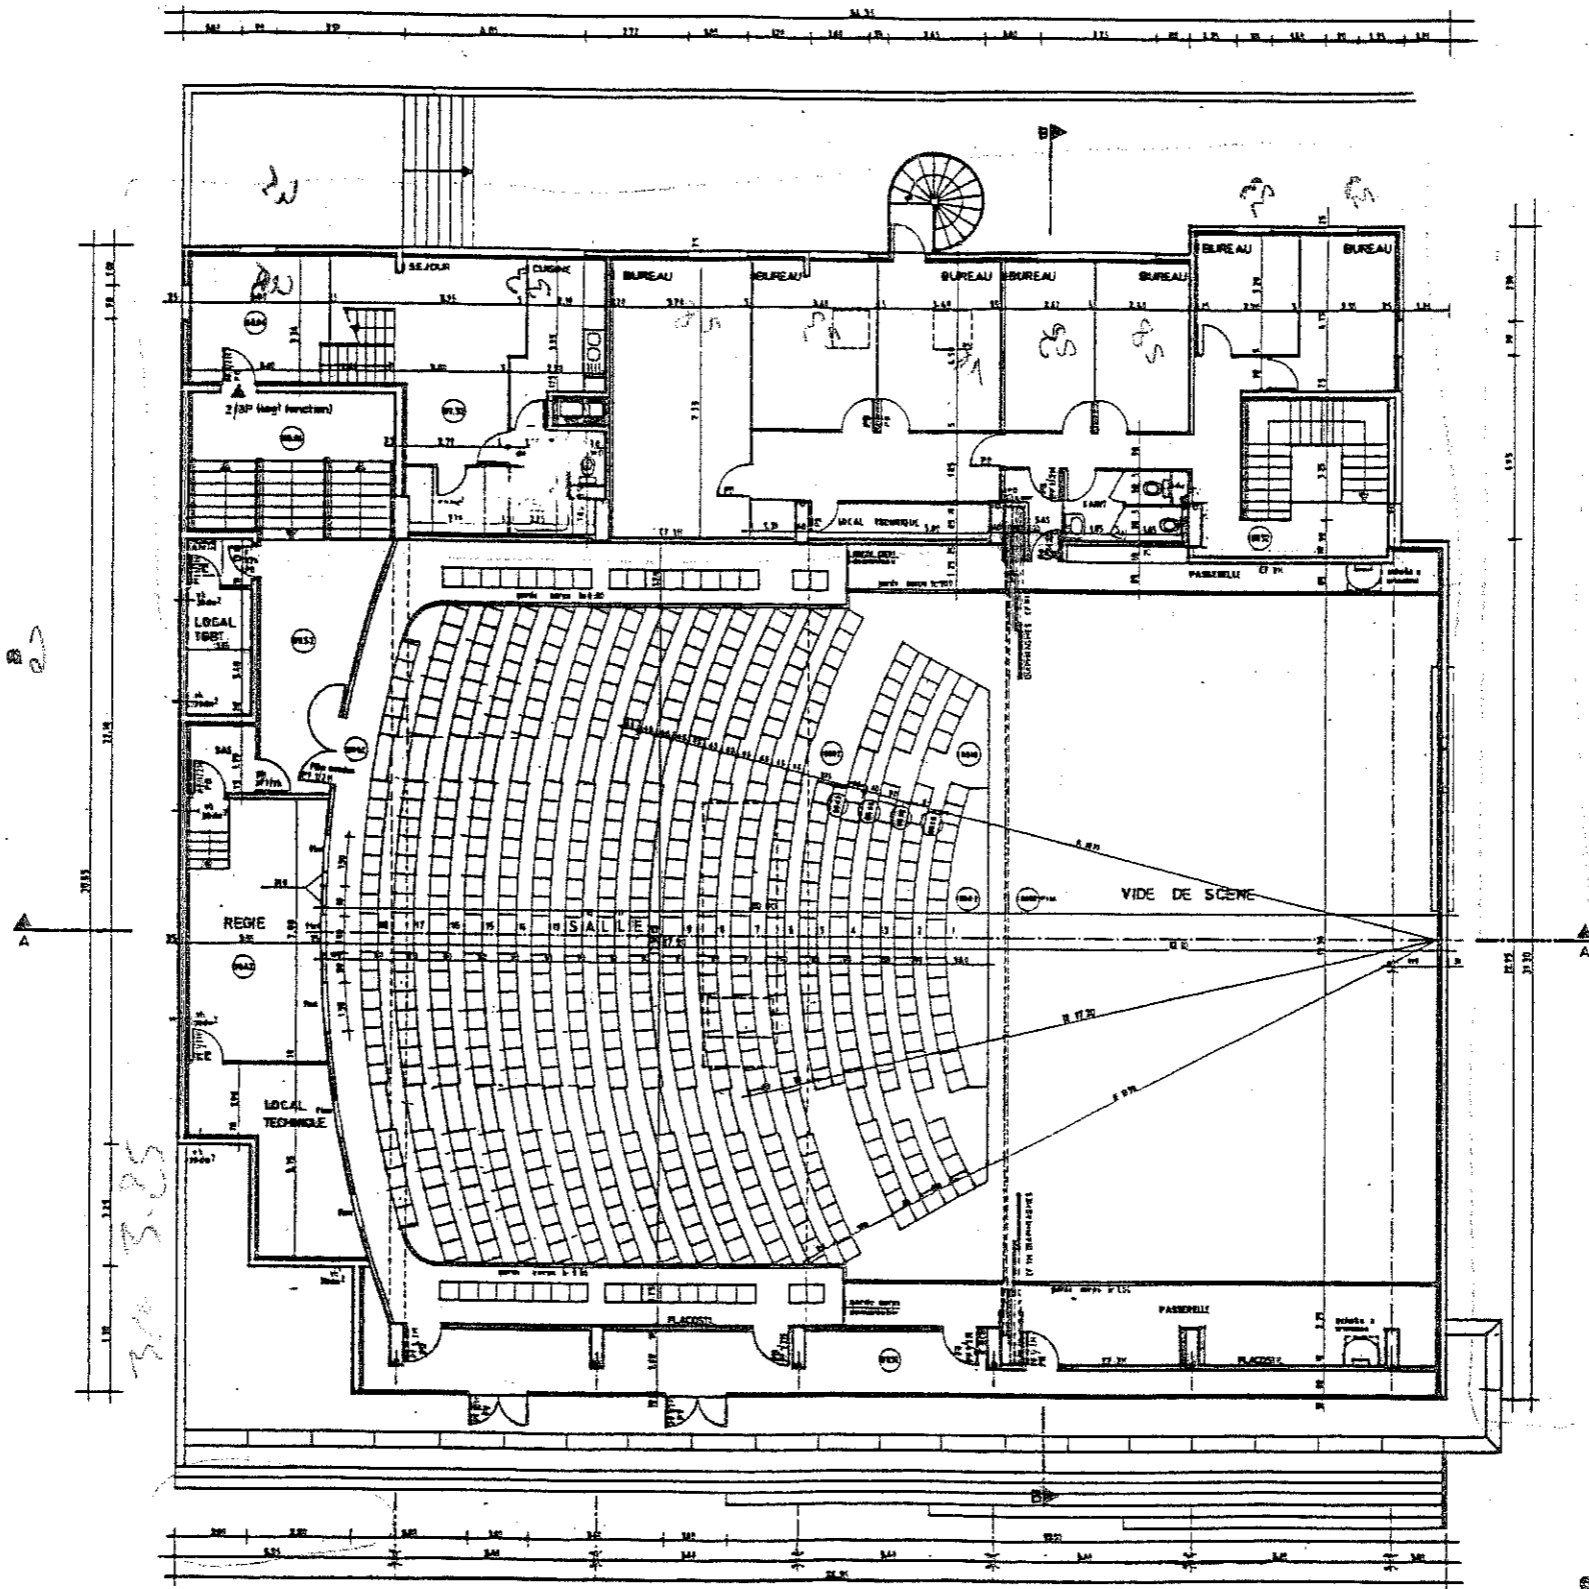

3/2 3.25

3.25

740

serge lana
 architecte
 17 place du gal de gaulle
 93100 montreuil
 tel (1) 48 59 83 00
 fax (1) 48 59 96 30

1° ETAGE
éch.: 1/200